


UPPER MERION TOWNSHIP

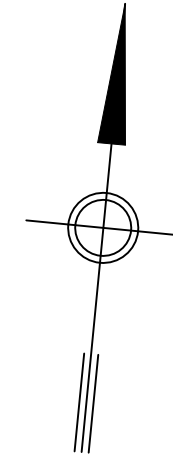

UPPER MERION TOWNSHIP

LOWER MERION TOWNSHIP

CONSHOHOCKEN BOROUGH


WEST CONSHOHOCKEN BOROUGH

LOWER MERION TOWNSHIP

LEGEND

- FM FM 8" FORCE MAIN
- 6" GRAVITY SANITARY SEWER
- 8" GRAVITY SANITARY SEWER
- 10" GRAVITY SANITARY SEWER
- 12" GRAVITY SANITARY SEWER
- MUNICIPAL BOUNDARY

- 212 ○ MANHOLE WITH NUMBERS
- PUMPING STATION
- SUMMIT MANHOLE

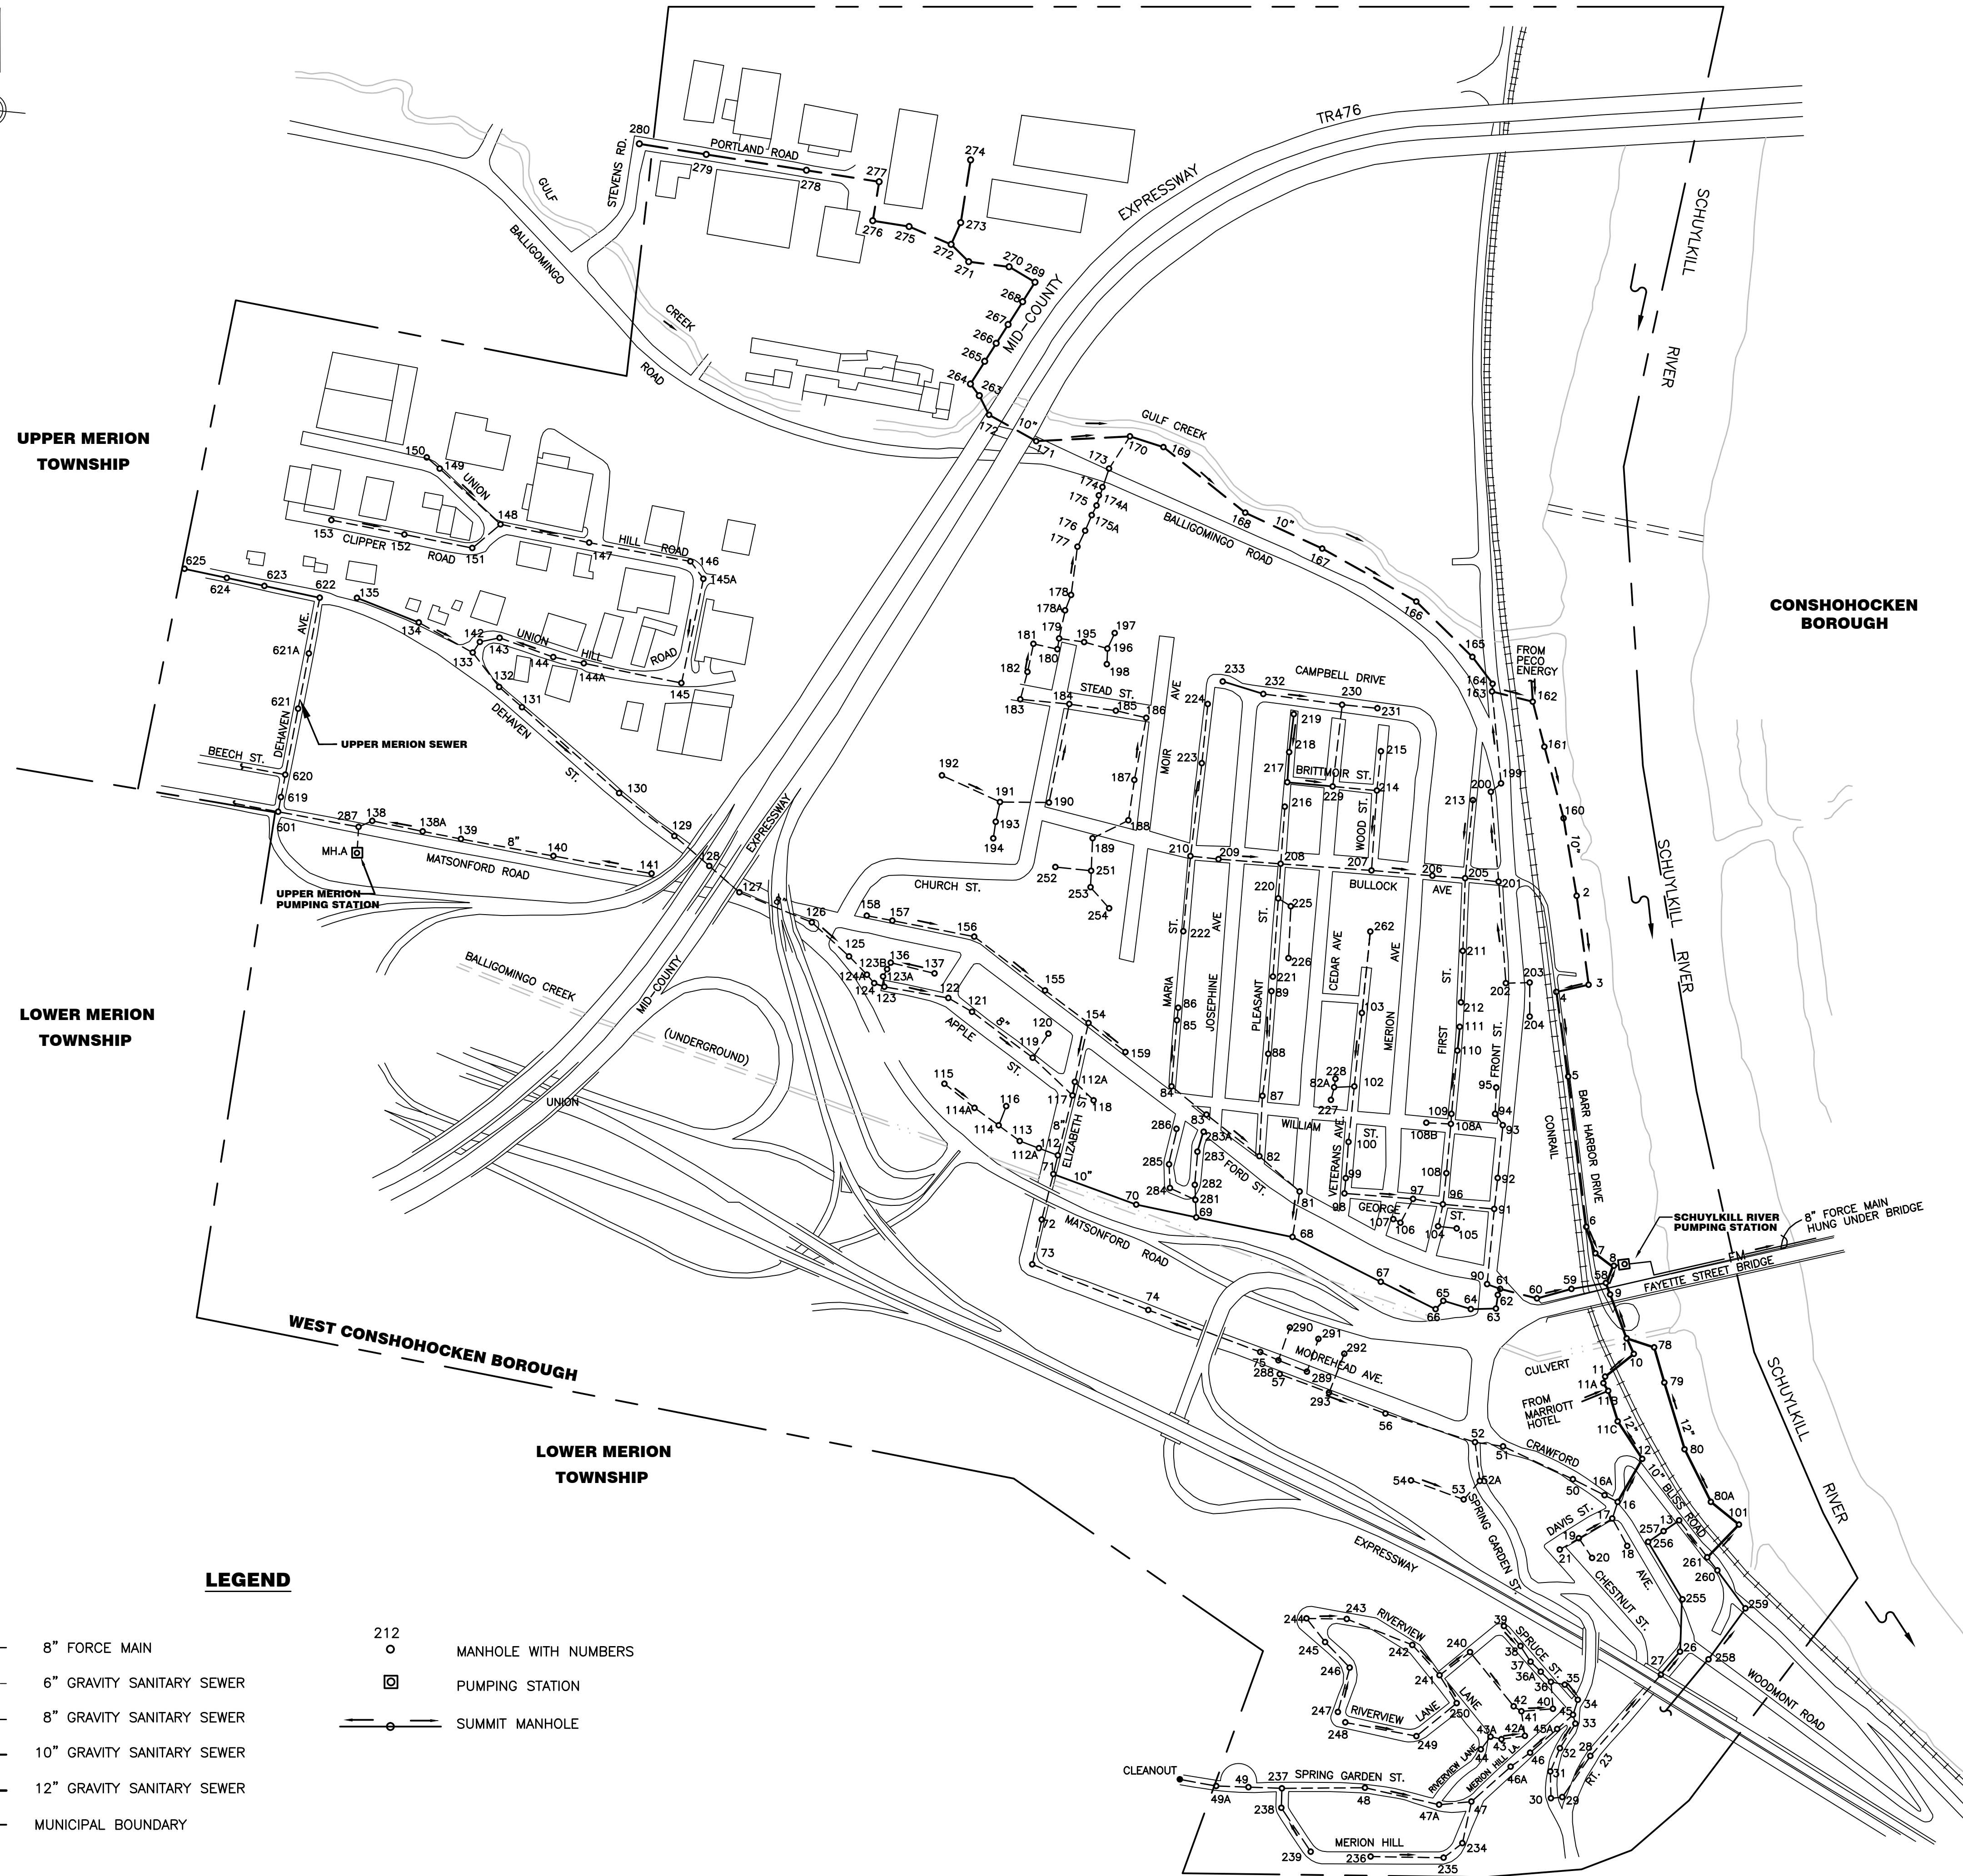

WEST CONSHOHOCKEN MUNICIPAL AUTHORITY
 MONTGOMERY COUNTY, Pa
SANITARY SEWER SYSTEM
GENERAL LAYOUT

REVISED SEPTEMBER 18, 2015 Not to Scale



PENNONI ASSOCIATES INC.
 3001 W. MARKET ST
 2nd FLOOR
 PHILADELPHIA, PA. 19104